


TYPICAL STREET CROSS SECTION

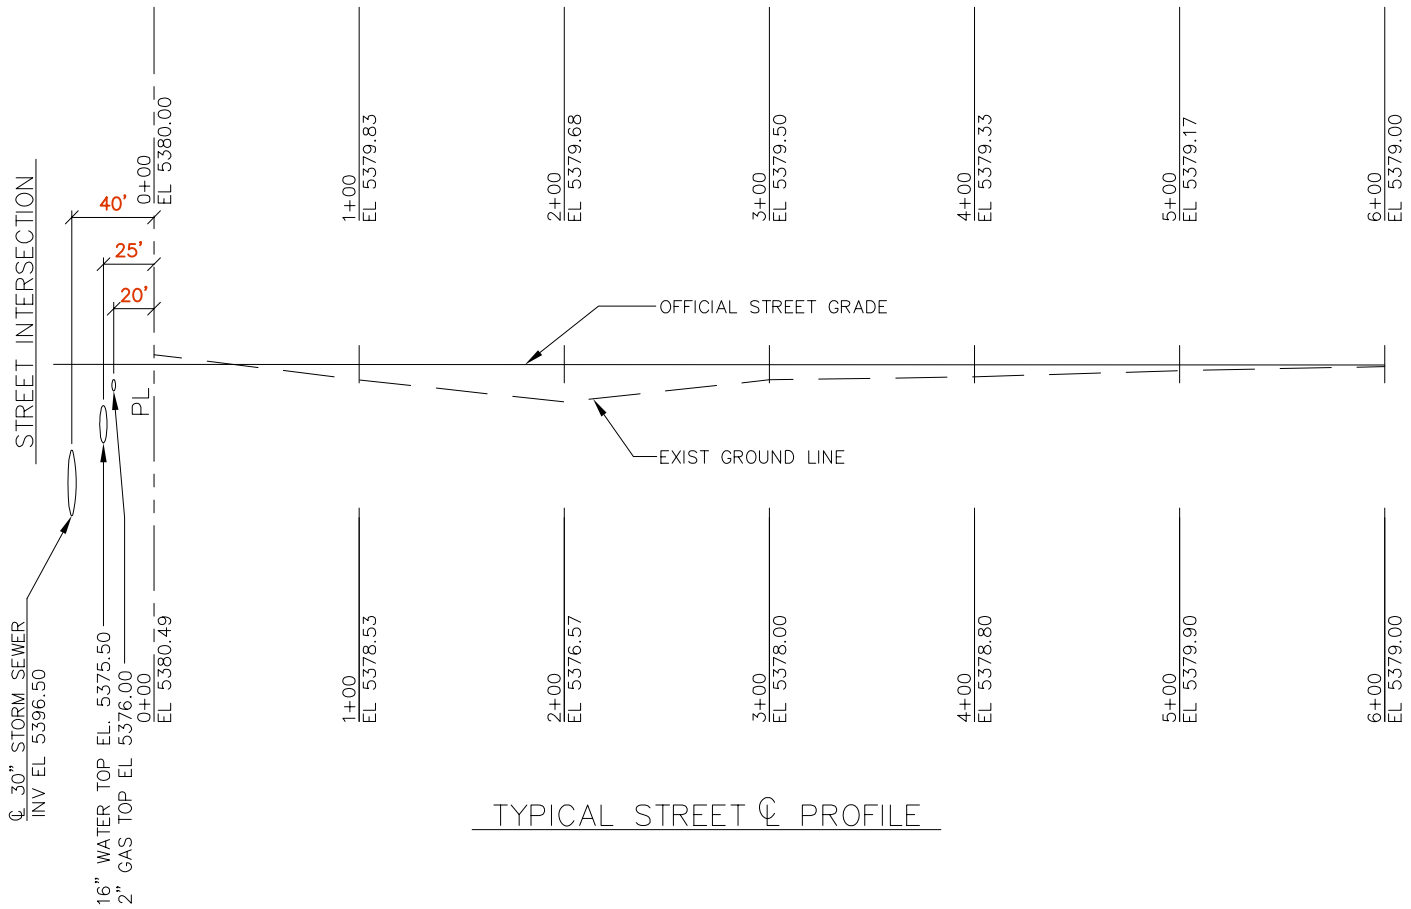

TYPICAL STREET CL PROFILE

DATE  
7/2007

DRAWING  
D.1S

PLATTE CANYON  
WATER & SANITATION DISTRICT

TYPICAL STREET CROSS  
SECTION AND STREET  
CENTERLINE PROFILE