


NW 1/4 SECTION #, TOWNSHIP # SOUTH, RANGE # WEST #th P M

----- COUNTY -----

All quarter section lines and tie corners designations must be for the quarter section in which the parcel lies and written within that quarter section.

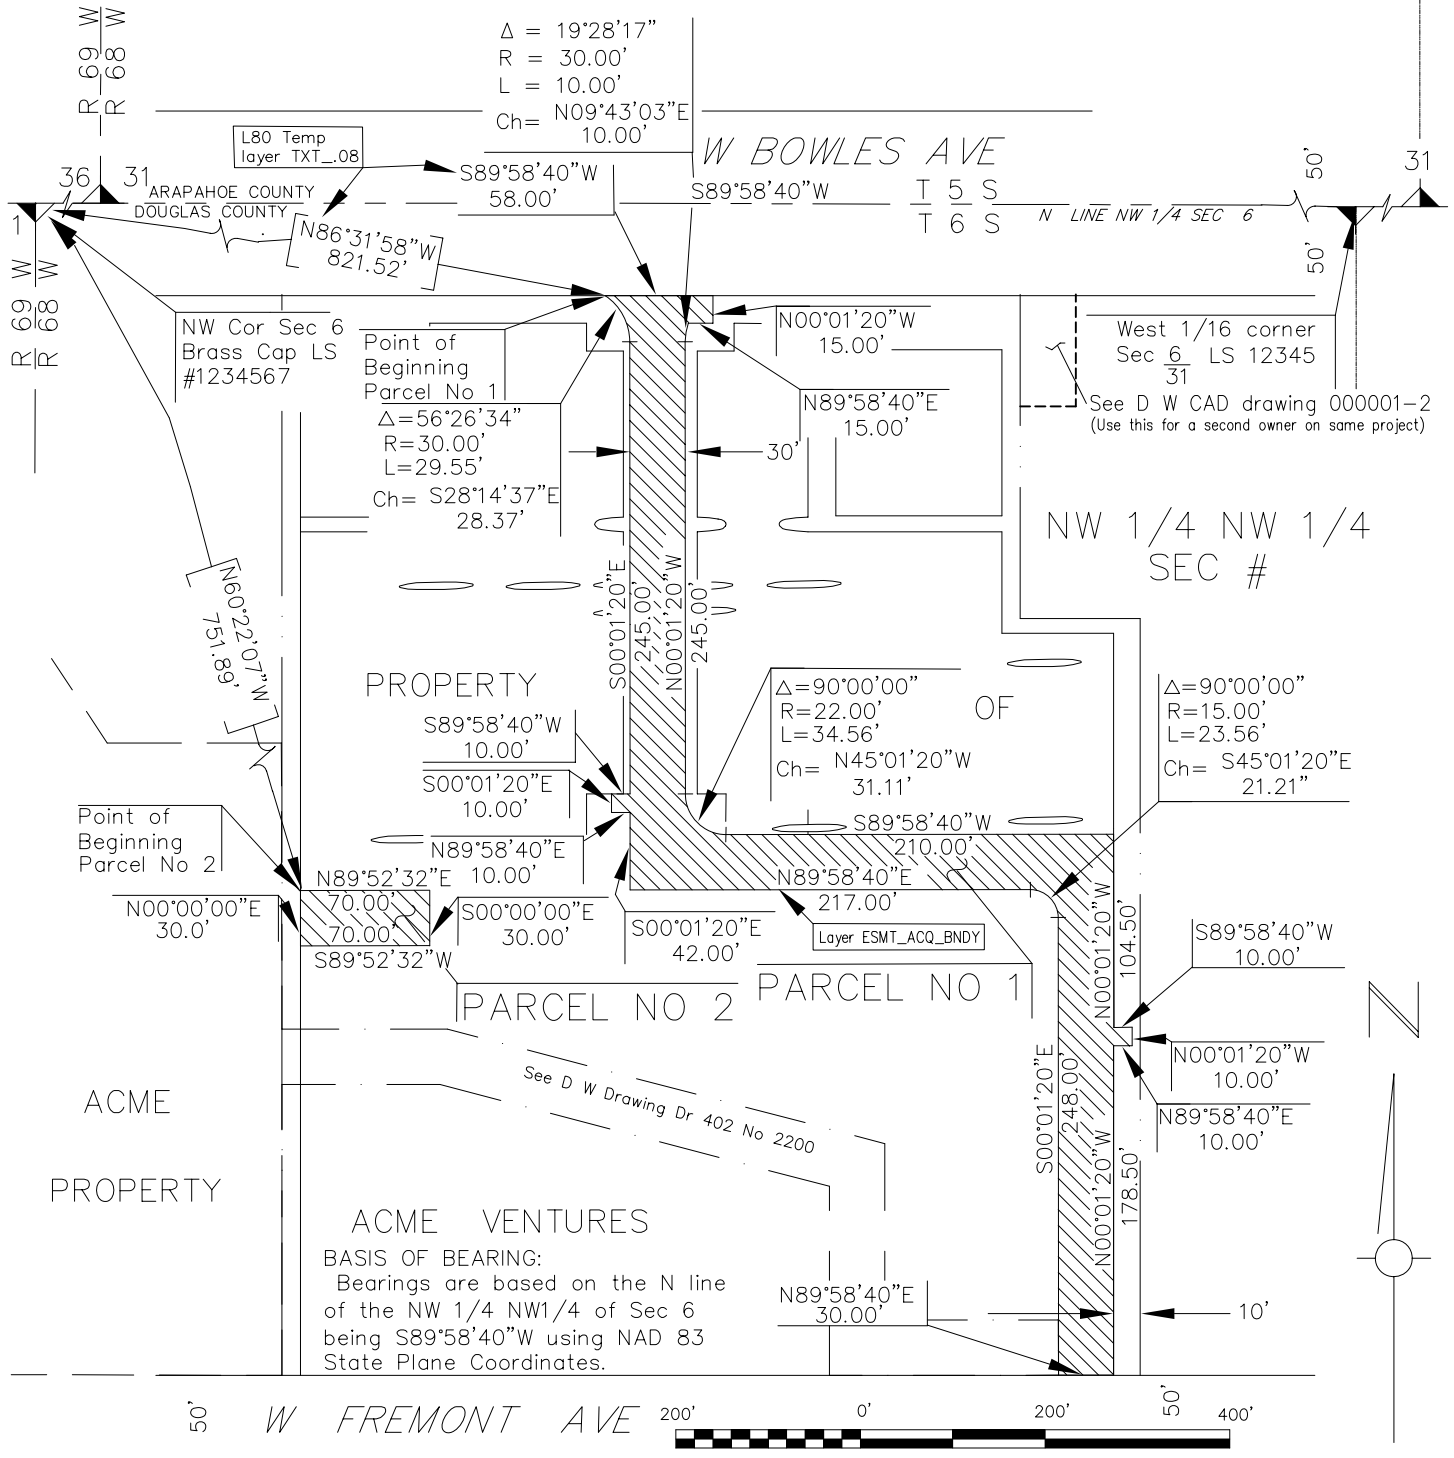

LEGEND

Subdivision

Subdivision (cont.)

D.28S

Date Drawn: 7/1/2006

Drawn By: sjm

Scale: 1 = 40

Sheet: 1 of 2

Platte Canyon  
 Water & Sanitation District  
 8739 W. Coal Mine Ave  
 Littleton, CO 80123  
 (303) 979-2333

